


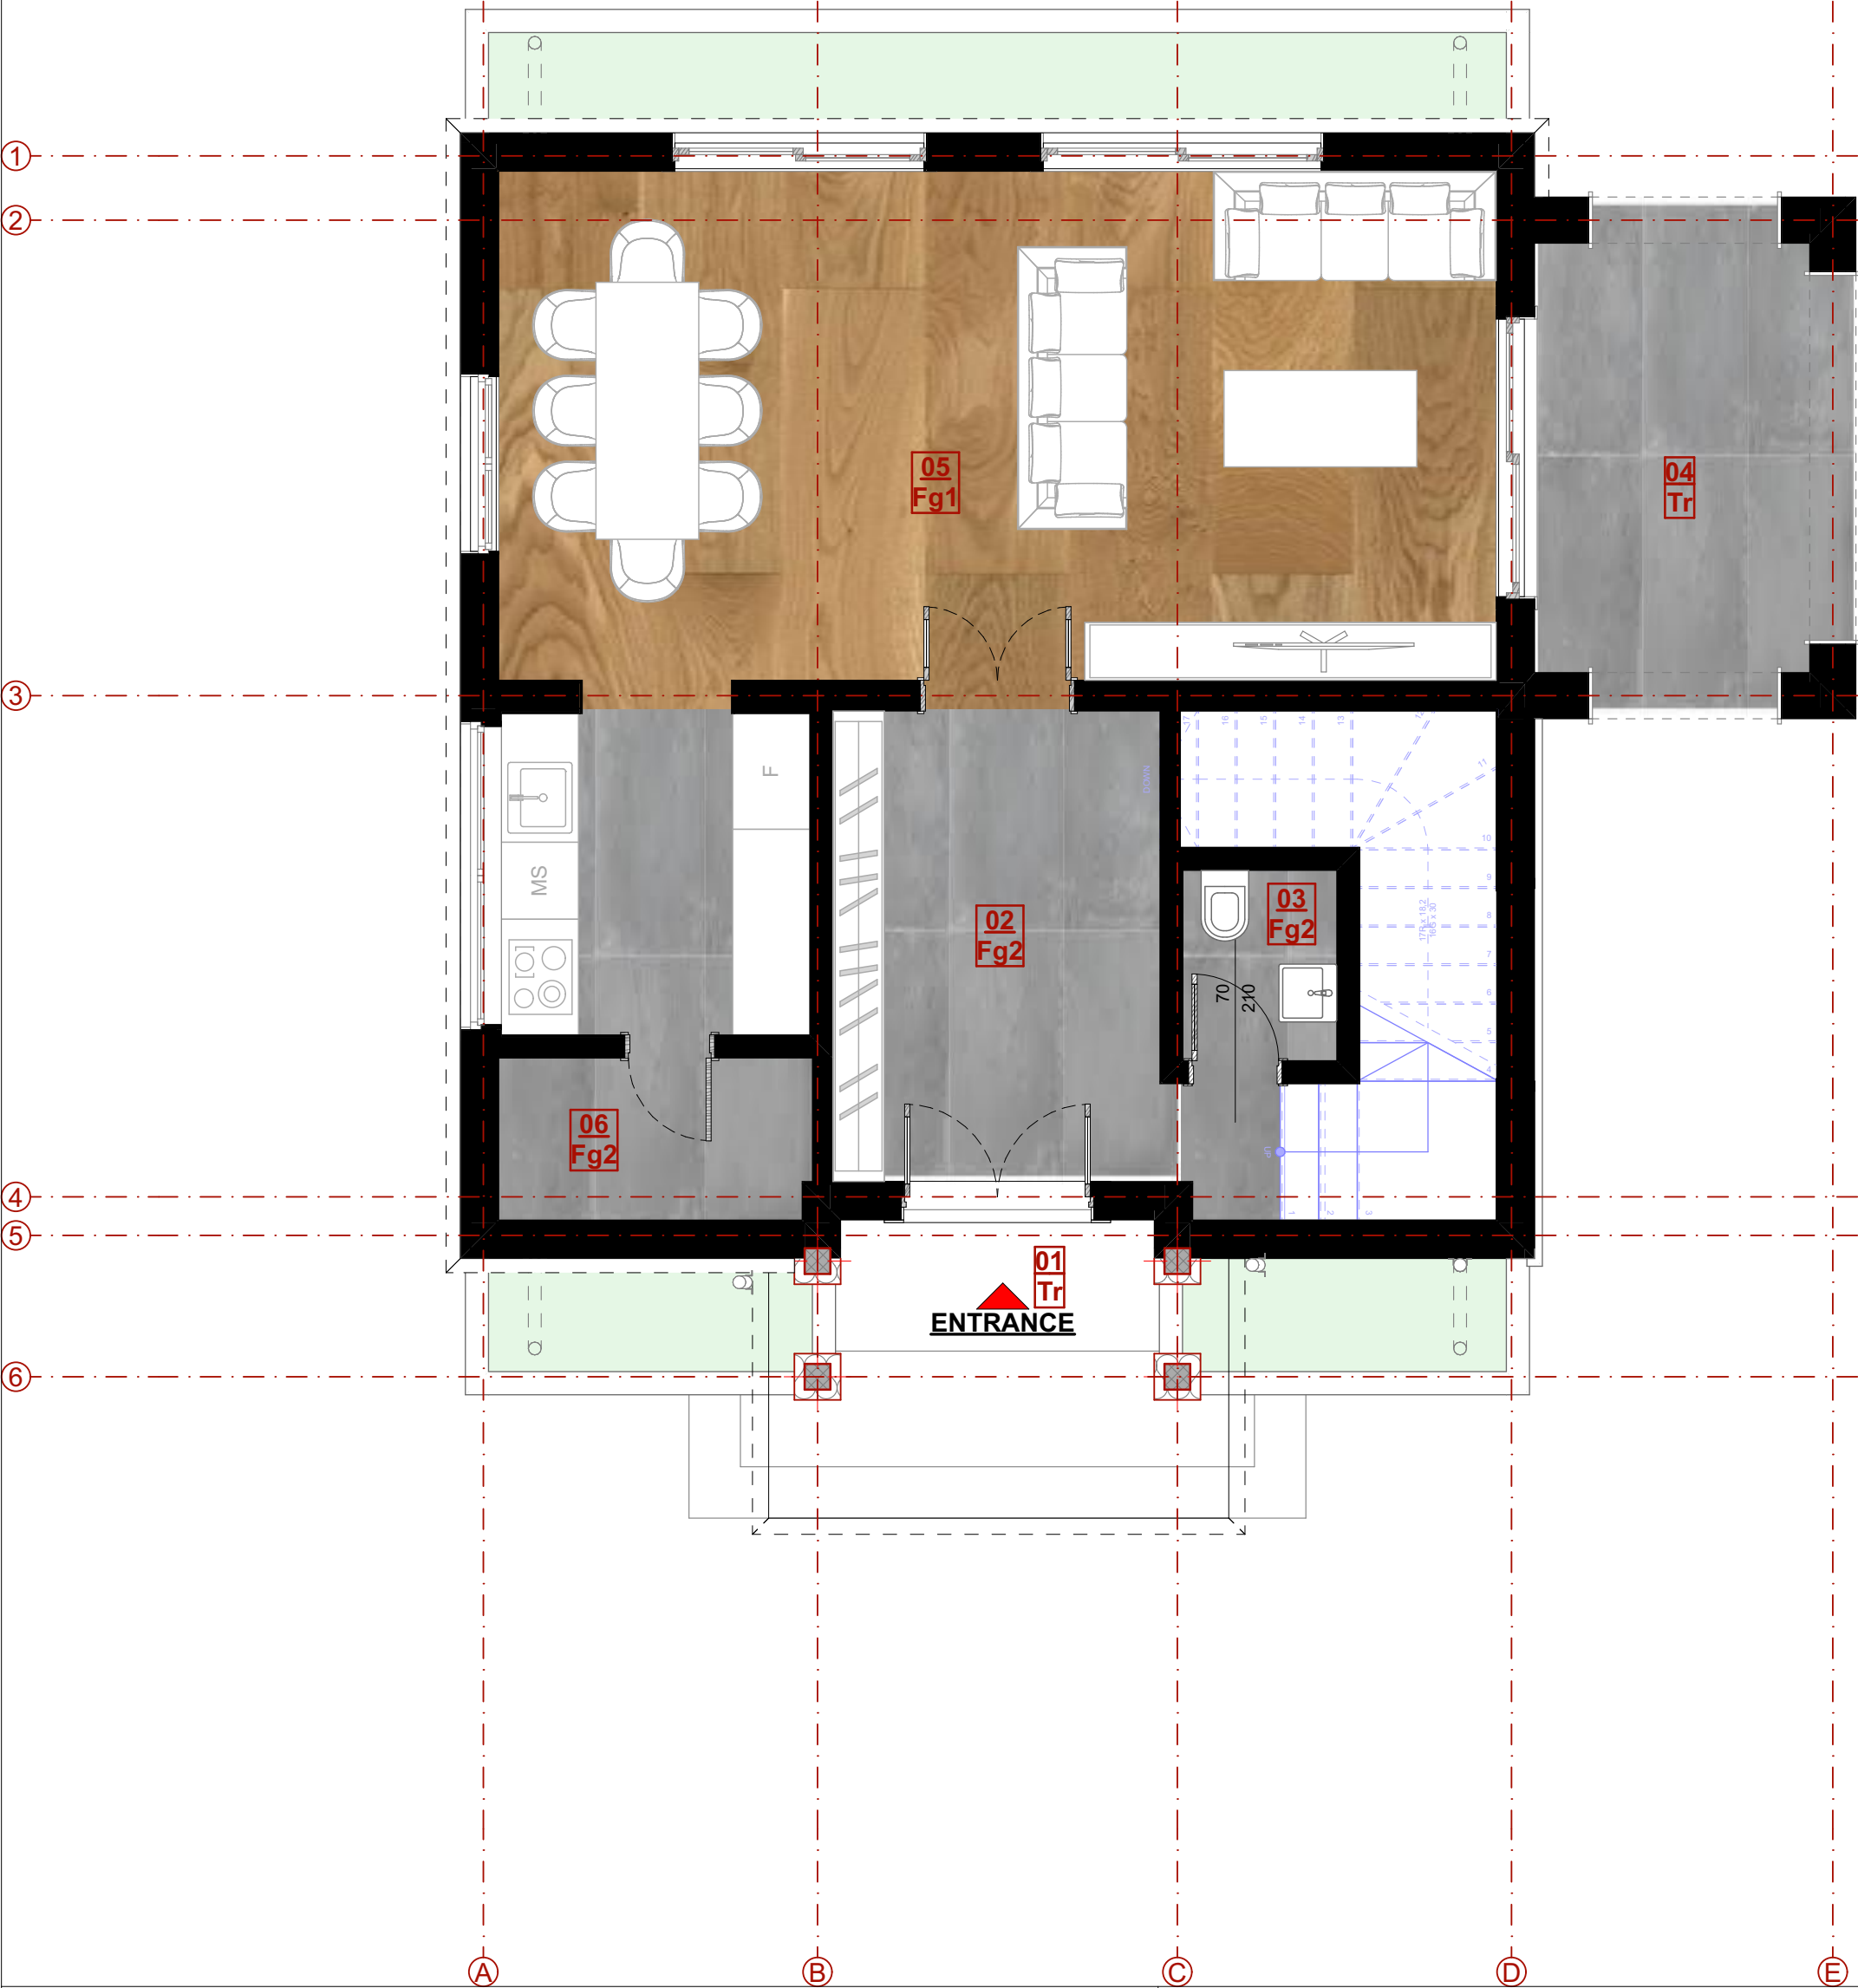


GROUND FLOOR PLAN FURNITURE LAYOUT R 1:50

LEGEND OF SPACES

No	Room name	Floor processing	Wall processing	ceiling processing	Area m ²
01	Entrance Porch	Ceramic tiles		Semi-dispersion	8,38
02	Hallway and Stairs	Ceramic tiles	Semi-dispersion	Semi-dispersion	16,74
03	WC (Toilet)	Ceramic tiles	Ceramic tiles	Semi-dispersion	1,77
04	Terrace	Ceramic tiles	Ceramic tiles	Semi-dispersion	9,54
05	Living Room with Kitchen and D.Area	Parquet and tiles	Semi-dispersion and ceramic tiles	Semi-dispersion	37,54
06	Pantry	Ceramic tiles	Ceramic tiles	Semi-dispersion	3,05
TOTAL NET FLOORS:					77,02
TOTAL GROSS FLOORS:					88,30
TOTAL NET AREA:					140,63
TOTAL GROSS AREA:					173,46


BUILDING PHYSICS LEGEND

FG1 - Floor on Ground (Parquet) - Parquet on adhesive, d = 2.2cm - Cement screed, d = 4.8cm - Sound insulation (EPS), d = 2+2cm - Concrete slab, d = 10cm - Gravel, d = 10cm - Crushed stone, d = 40cm - Soil	RS - Roof Structure - Roof tiles - Cross battens, 4x5 cm - Longitudinal batten for ventilation layer, 8x4 cm - Vapor-permeable, waterproof membrane - OSB board, d = 20 mm - Under the rafters, boards with d = 2.5 cm are nailed, and over the boards and rafters, a vapor-permeable, waterproof membrane is placed, over which mineral wool with d= 10 cm is installed between the rafters. - Rafters, 14x14 cm - Ridge beam, 14x14 cm
LDP - Layers of a Dead Plate - Concrete slab, d = 10cm - Gravel, d = 10cm - Crushed stone, d = 40cm - Soil	FG2 - Floor on Ground (Ceramic Tiles) - Ceramic tiles on adhesive, d = 2cm - Cement screed, d = 4cm - Sound insulation (EPS), d = 2+2cm - Concrete slab, d = 10cm - Gravel, d = 10cm - Crushed stone, d = 40cm - Soil
Tr - Terrace - Ceramic tiles on adhesive, d = 3cm - Waterproofing - Cement screed, d = 7cm - Concrete slab, d = 10cm	IC1 - Interfloor Construction (Parquet) - Parquet on adhesive, thickness=2.2cm - Cement screed, thickness=4.8cm - Sound insulation (EPS), thickness=2+2cm - Reinforced concrete slab, thickness=12cm
Reinforced Concrete Vertical Stirrup	IC2 - Interfloor Construction (Ceramic) - Ceramic tiles on adhesive, thickness=2cm - Cement screed, thickness=4cm - Sound insulation (EPS), thickness=2+2cm - Reinforced concrete slab, thickness=12cm
Reinforced Concrete Horizontal Stirrup	IW2 - Interior Wall, d = 12cm (lightweight block) - Semi-dispersive paint - Putty mass - Render coat (1:3:9), d = 2cm - Brick block 20/19/12cm - Render coat (1:3:9), d = 2cm - Putty mass - Semi-dispersive paint
IC - Tr -Interfloor Terrace - Ceramic tiles on adhesive, thickness=3cm - Waterproofing - Cement screed, d=7cm - Reinforced concrete slab, thickness=10cm	IW1 - Interior Wall, d = 20cm (lightweight block) - Semi-dispersive paint - Putty mass - Render coat (1:3:9), d = 2cm - Brick block 20/19/19cm or RC wall, d = 20cm - Render coat (1:3:9), d = 2cm - Putty mass - Semi-dispersive paint
EW - Exterior Wall, d = 20cm (compact facade) - Semi-dispersive paint - Putty mass - Render coat (1:3:9), d = 2cm - Brick block 25/19/19cm or RC wall, d = 20cm - Thermal insulation (e.g., EPS), glued and anchored, d = 8cm - Adhesive - Glass fiber mesh - Adhesive - Impregnating primer - Final render coat	

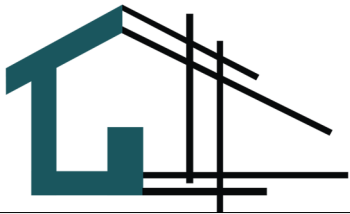

FLOOR PLAN
WITH FURNITURE LAYOUT

Attachment No. 05

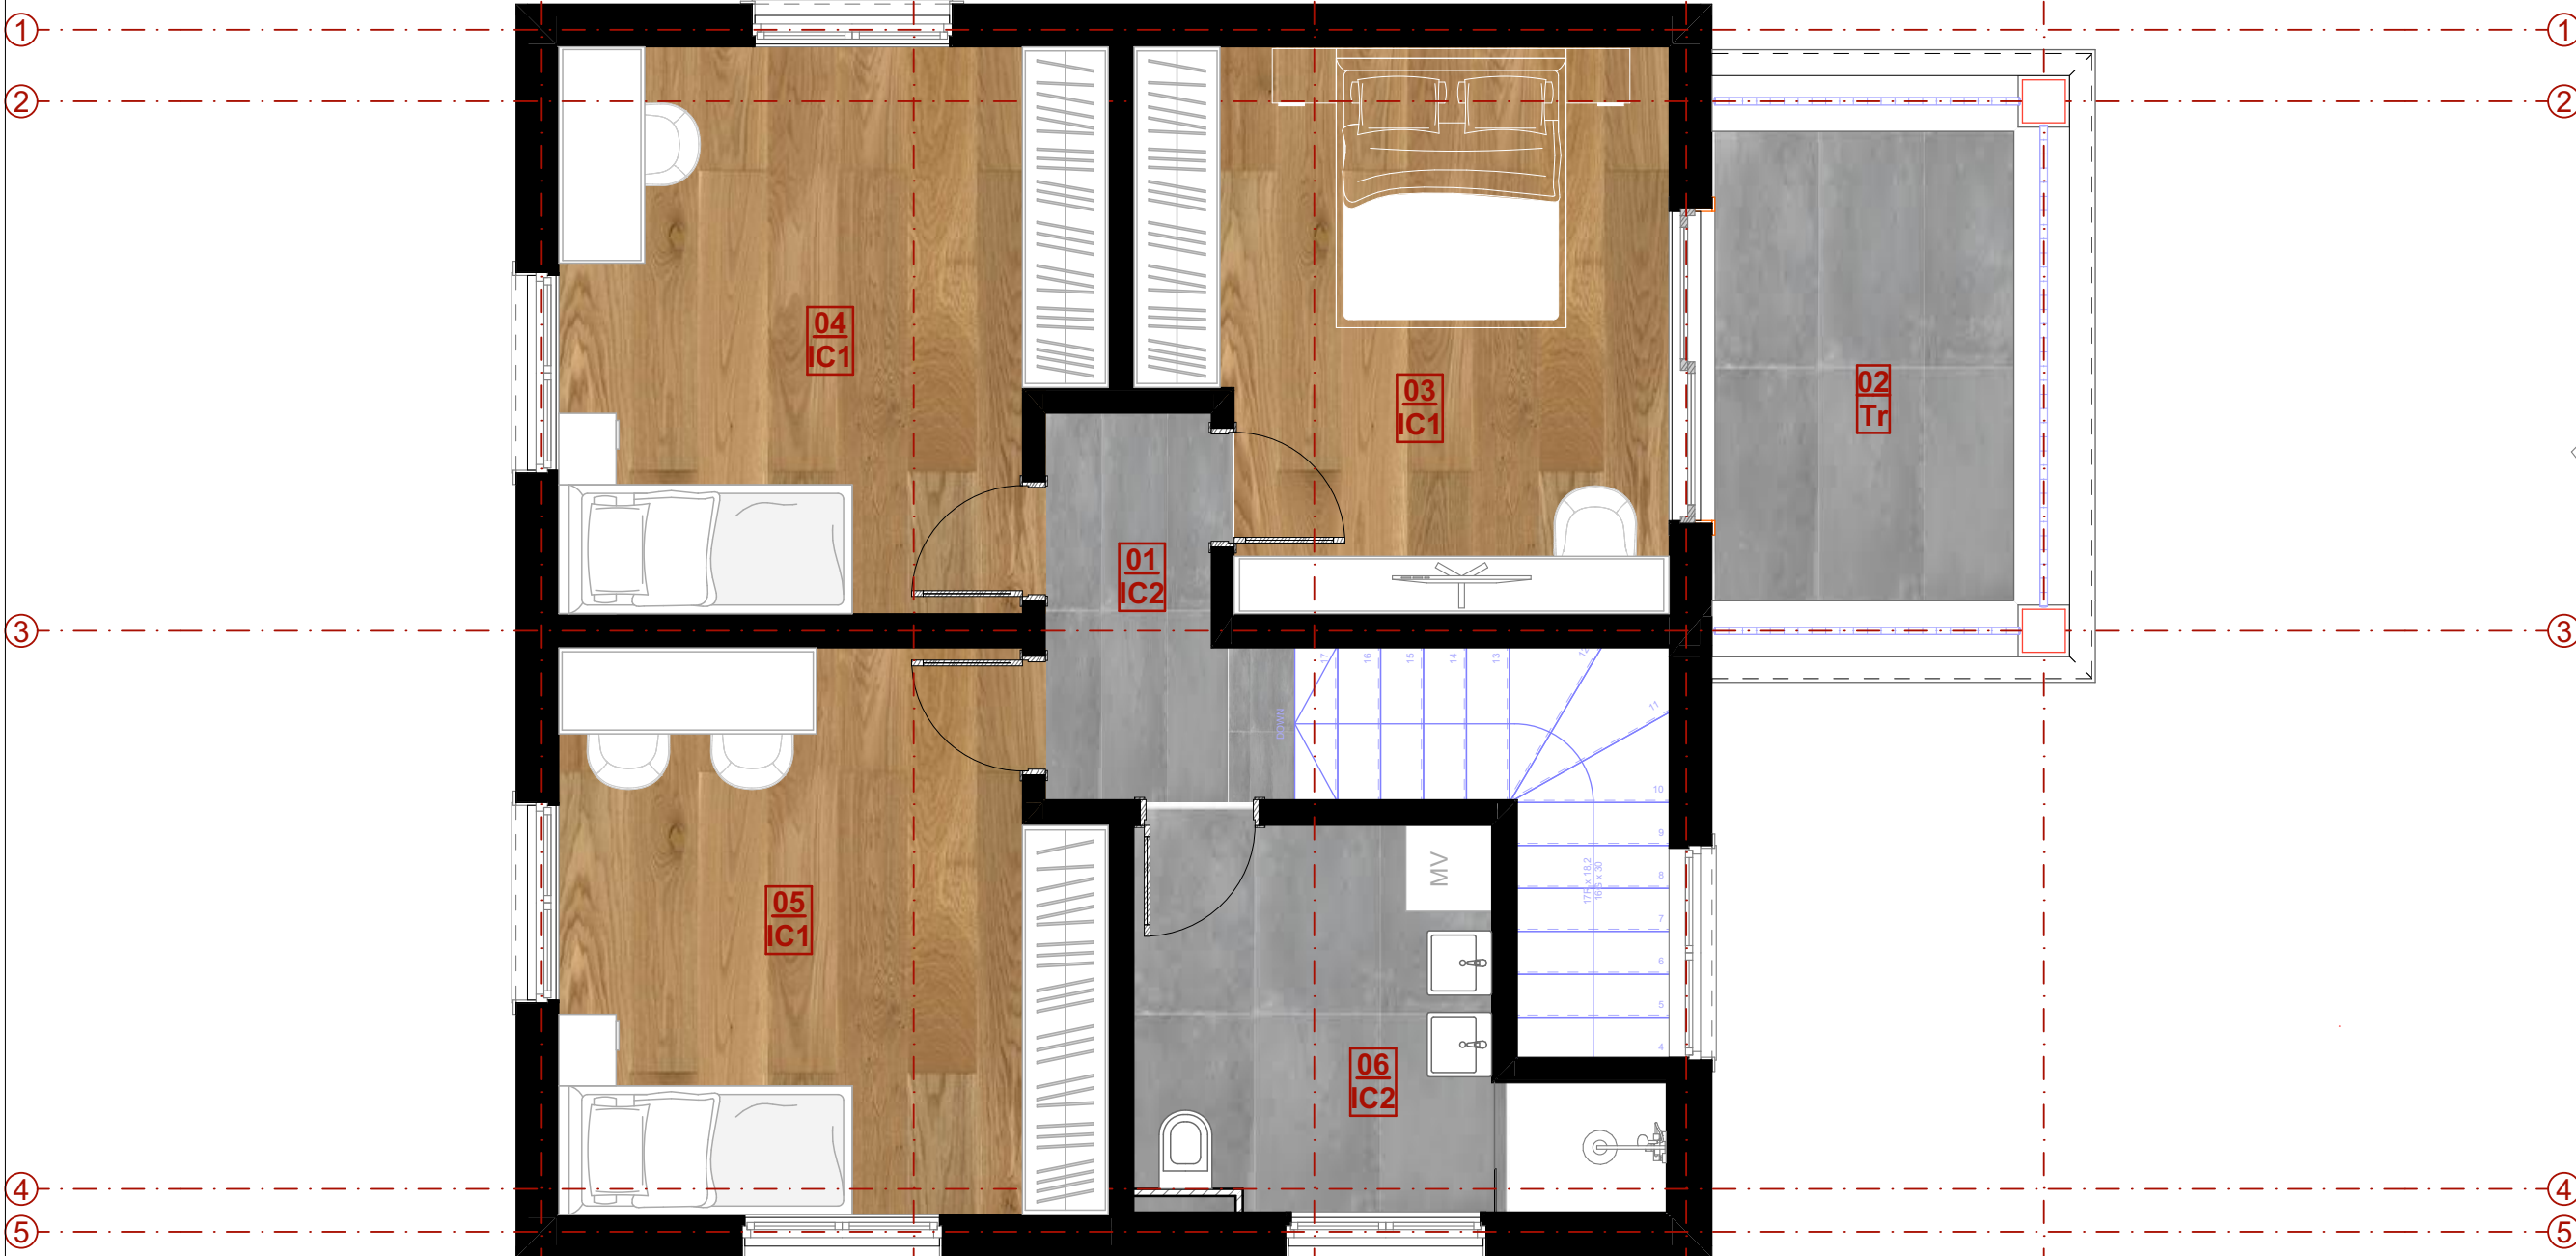

FLOOR PLAN
WITH
FURNITURE LAYOUT - R 1:50

LEGEND OF SPACES

No	Room name	Floor processing	Wall processing	ceiling processing	Area m ²
01	Hallway	Ceramic tiles	Semi-dispersion	Semi-dispersion	3,75
02	Terrace	Ceramic tiles	Semi-dispersion	Semi-dispersion	9,54
03	Bedroom	Parquet	Semi-dispersion	Semi-dispersion	13,88
04	Bedroom	Parquet	Semi-dispersion	Semi-dispersion	14,26
05	Bedroom	Parquet	Semi-dispersion	Semi-dispersion	14,46
06	Bathroom	Ceramic tiles	Ceramic tiles	Semi-dispersion	7,72
TOTAL NET FLOORS:					63,61
TOTAL GROSS FLOORS:					85,08
TOTAL NET AREA:					140,63
TOTAL GROSS AREA:					173,46

BUILDING PHYSICS LEGEND

FG1 - Floor on Ground (Parquet) - Parquet on adhesive, d = 2.2cm - Cement screed, d = 4.8cm - Sound insulation (EPS), d = 2+2cm - Concrete slab, d = 10cm - Gravel, d = 10cm - Crushed stone, d = 40cm - Soil	RS - Roof Structure - Roof tiles - Cross battens, 4x5 cm - Longitudinal batten for ventilation layer, 8x4 cm - Vapor-permeable, waterproof membrane - OSB board, d = 20 mm - Under the rafters, boards with d = 2.5 cm are nailed, and over the boards and rafters, a vapor-permeable, waterproof membrane is placed, over which mineral wool with d= 10 cm is installed between the rafters. - Rafters, 14x14 cm - Ridge beam, 14x14 cm
LDP - Layers of a Dead Plate - Concrete slab, d = 10cm - Gravel, d = 10cm - Crushed stone, d = 40cm - Soil	FG2 - Floor on Ground (Ceramic Tiles) - Ceramic tiles on adhesive, d = 2cm - Cement screed, d = 4cm - Sound insulation (EPS), d = 2+2cm - Concrete slab, d = 10cm - Gravel, d = 10cm - Crushed stone, d = 40cm - Soil
Tr - Terrace - Ceramic tiles on adhesive, d = 3cm - Waterproofing - Cement screed, d = 7cm - Concrete slab, d = 10cm	IC2 - Interfloor Construction (Ceramic) - Ceramic tiles on adhesive, thickness=2cm - Cement screed, thickness=4cm - Sound insulation (EPS), thickness=2+2cm - Reinforced concrete slab, thickness=12cm
Reinforced Concrete Vertical Stirrup	IW2 - Interior Wall, d = 12cm (lightweight block) - Semi-dispersive paint - Putty mass - Render coat (1:3:9), d = 2cm - Brick block 20/19/12cm - Render coat (1:3:9), d = 2cm - Putty mass - Semi-dispersive paint
Reinforced Concrete Horizontal Stirrup	IW1 - Interior Wall, d = 20cm (lightweight block) - Semi-dispersive paint - Putty mass - Render coat (1:3:9), d = 2cm - Brick block 20/19/19cm or RC wall, d = 20cm - Render coat (1:3:9), d = 2cm - Putty mass - Semi-dispersive paint
IC - Tr - Interfloor Terrace - Ceramic tiles on adhesive, thickness=3cm - Waterproofing - Cement screed, d=7cm - Reinforced concrete slab, thickness=10cm	
EW - Exterior Wall, d = 20cm (compact facade) - Semi-dispersive paint - Putty mass - Render coat (1:3:9), d = 2cm - Brick block 25/19/19cm or RC wall, d = 20cm - Thermal insulation (e.g., EPS), glued and anchored, d = 8cm - Adhesive - Glass fiber mesh - Adhesive - Impregnating primer - Final render coat	