


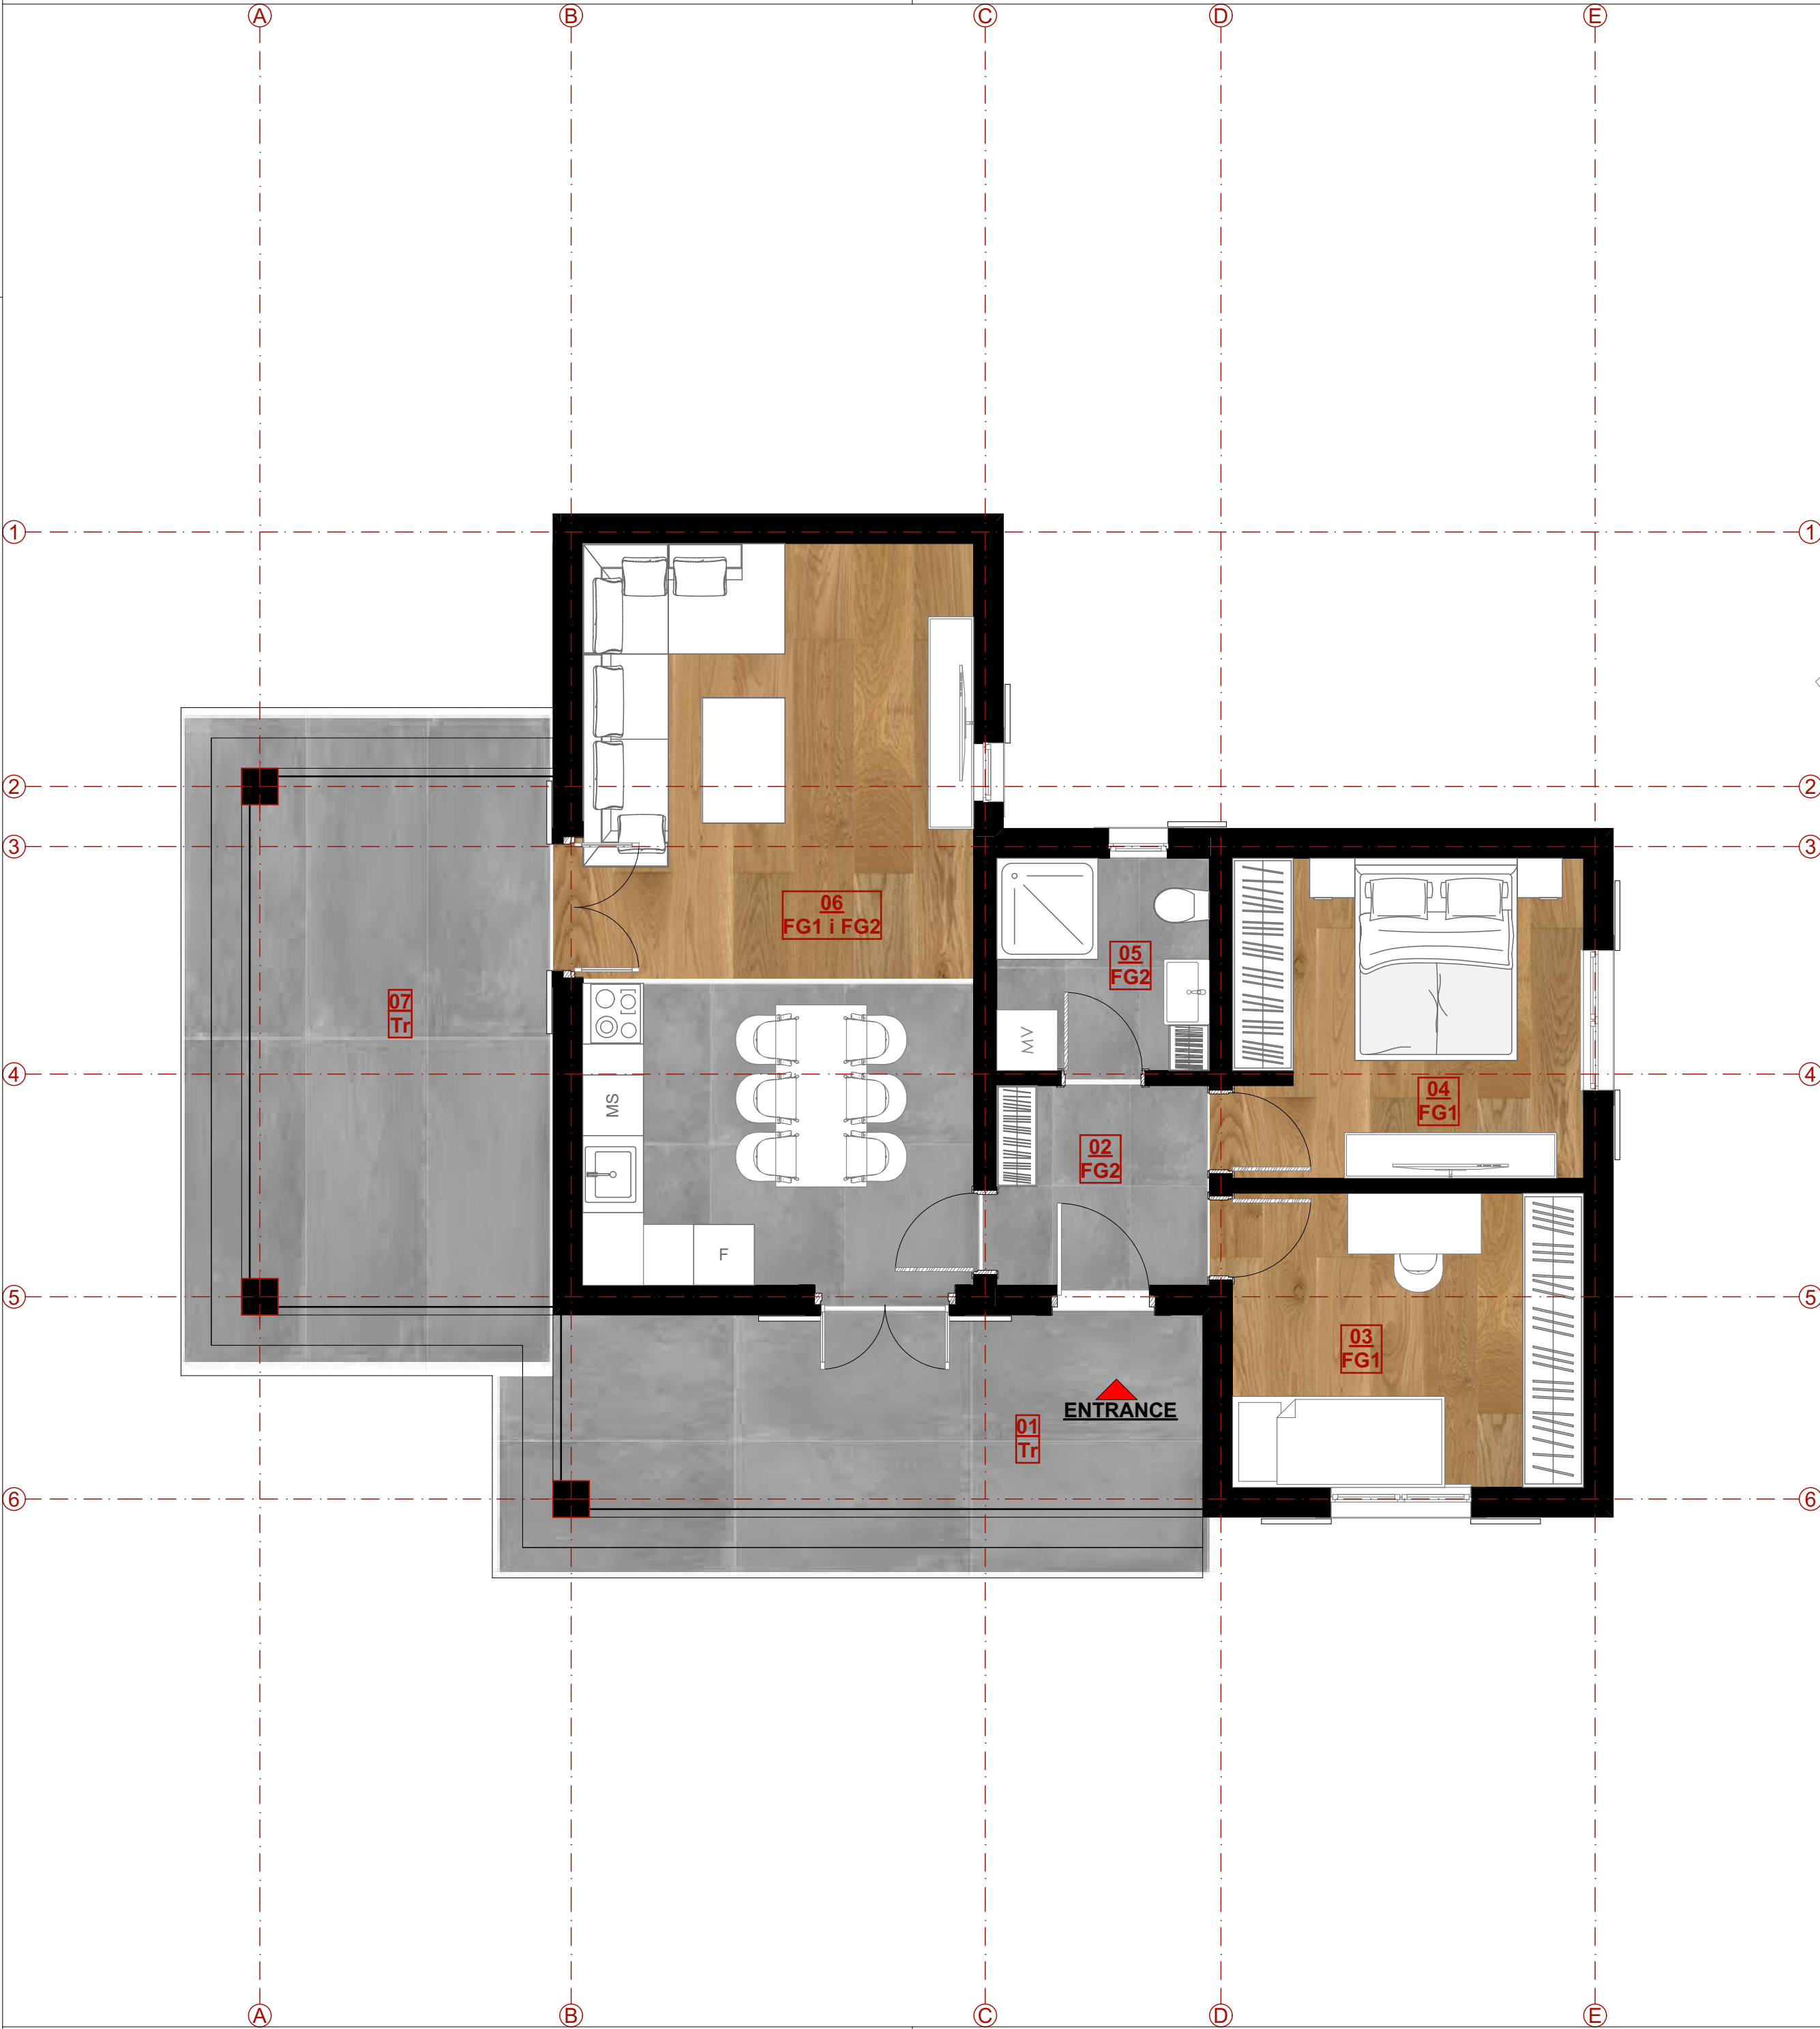

GROUND FLOOR PLAN
FURNITURE LAYOUT R 1:50

LEGEND OF SPACES

No	Room name	Floor processing	Wall processing	ceiling processing	Area m²
01	Terrace	Ceramic tiles	Semi-dispersion	Semi-dispersion	13,00
02	Hallway	Ceramic tiles	Semi-dispersion	Semi-dispersion	4,25
03	Bedroom	Parquet	Semi-dispersion	Semi-dispersion	10,10
04	Bedroom	Ceramic tiles	Ceramic tiles	Semi-dispersion	10,90
05	Bathroom	Parquet	Semi-dispersion	Semi-dispersion	4,41
06	Living Room with Kitchen and Din. ar.	Parquet and tiles	Semi-dispersion and ceramic tiles	Semi-dispersion	28,59
07	Terrace	Ceramic tiles	Semi-dispersion	Semi-dispersion	16,80

88,05

98,27

BUILDING PHYSICS LEGEND

LDP - Layers of a Dead Plate - Concrete slab, d = 10cm - Gravel, d = 10cm - Crushed stone, d = 40cm - Soil	FG1 - Floor on Ground (Parquet) - Parquet on adhesive, d = 2.2cm - Cement screed, d = 4.8cm - Sound insulation (EPS), d = 2+2cm - Concrete slab, d = 10cm - Gravel, d = 10cm - Crushed stone, d = 40cm - Soil	RS - Roof Structure - Roof tiles - Cross battens, 4x5 cm - Longitudinal batten for ventilation layer, 8x4 cm - Vapor-permeable, waterproof membrane - OSB board, d = 20 mm - Under the rafters, boards with d = 2.5 cm are nailed, and over the boards and rafters, a vapor-permeable, waterproof membrane is placed, over which mineral wool with d= 10 cm is installed between the rafters. - Rafters, 14x14 cm - Ridge beam, 14x14 cm
Tr - Terrace - Ceramic tiles on adhesive, d = 3cm - Waterproofing - Cement screed, d = 7cm - Concrete slab, d = 10cm	FG2 - Floor on Ground (Ceramic Tiles) - Ceramic tiles on adhesive, d = 2cm - Cement screed, d = 4cm - Sound insulation (EPS), d = 2+2cm - Concrete slab, d = 10cm - Gravel, d = 10cm - Crushed stone, d = 40cm - Soil	
Reinforced Concrete Vertical Stirrup	Reinforced Concrete Horizontal Stirrup	
EW - Exterior Wall, d = 20cm (compact facade) - Semi-dispersive paint - Putty mass - Render coat (1:3:9), d = 2cm - Brick block 25/19/19cm or RC wall, d = 20cm - Thermal insulation (e.g., EPS), glued and anchored, d = 8cm - Adhesive - Glass fiber mesh - Adhesive - Impregnating primer - Final render coat	IW1 - Interior Wall, d = 20cm (lightweight block) - Semi-dispersive paint - Putty mass - Render coat (1:3:9), d = 2cm - Brick block 20/19/19cm or RC wall, d = 20cm - Render coat (1:3:9), d = 2cm - Putty mass - Semi-dispersive paint	IW2 - Interior Wall, d = 12cm (lightweight block) - Semi-dispersive paint - Putty mass - Render coat (1:3:9), d = 2cm - Brick block 20/19/12cm - Render coat (1:3:9), d = 2cm - Putty mass - Semi-dispersive paint

GROUND FLOOR PLAN
FURNITURE LAYOUT

Attachment No. 03

Smart Invest

