


GROUND FLOOR PLAN
FURNITURE LAYOUT R 1:50

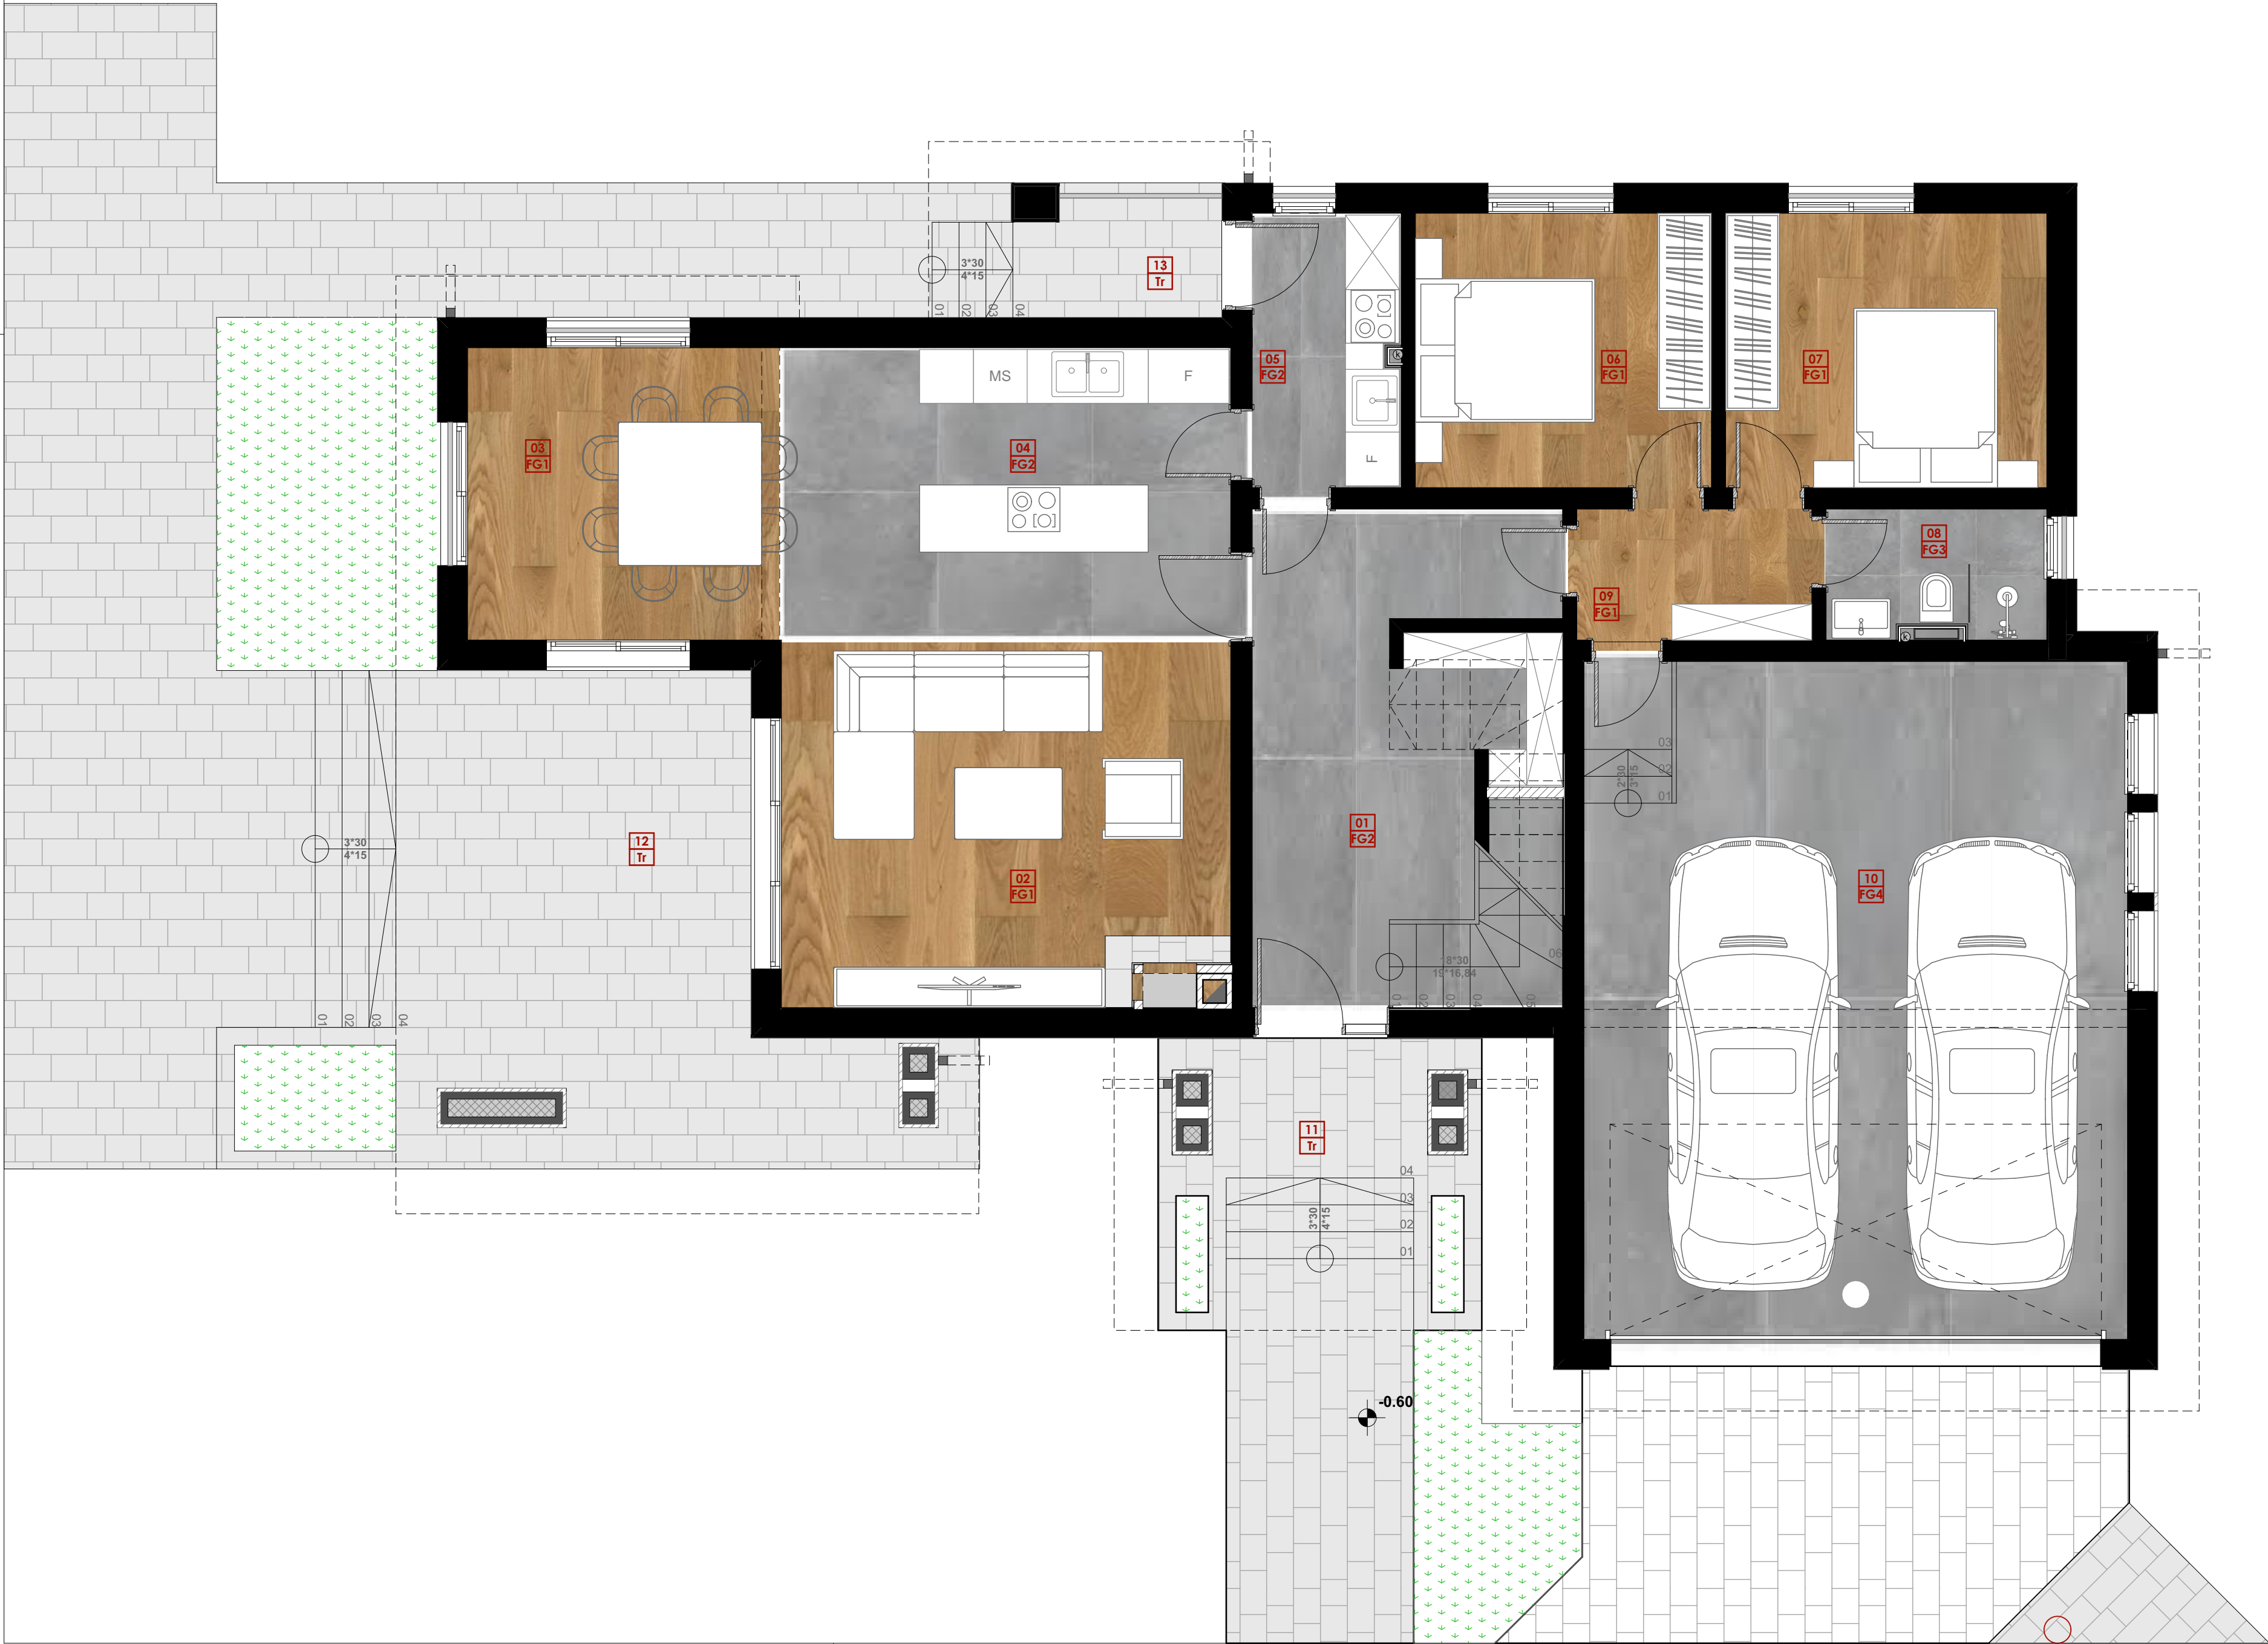

LEGEND OF SPACES


No	Room name	Floor processing	Wall processing	Ceiling treatment	Perim. m'	Area m ²
01	Entrance hallway	Ceramic Tiles	Semi-dispersion	Semi-dispersion	23,87	15,72
02	Living room	Parquet	Semi-dispersion	Semi-dispersion	24,99	28,54
03	Dining room	Parquet	Semi-dispersion	Semi-dispersion	13,52	11,41
04	Kitchen	Ceramic Tiles	Ceramic/Semi D.	Semi-dispersion	11,46	7,83
05	Summer kitchen	Ceramic Tiles	Ceramic/Semi D.	Semi-dispersion	10,13	5,13
06	Bedroom	Parquet	Semi-dispersion	Semi-dispersion	12,72	10,10
07	Bedroom	Parquet	Semi-dispersion	Semi-dispersion	13,28	10,95
08	Bathroom	Ceramic Tiles	Ceramic Tiles	Suspended Ceiling	8,04	3,29
09	Corridor	Parquet	Semi-dispersion	Poludisperzija	8,16	3,83
10	Garage	Epoxy floor	Semi-dispersion	Poludisperzija	27,24	45,81
11	Entrance porch	Ceramic Tiles	Facade brick	Bavaliť	23,78	7,28
12	Terrace	Ceramic Tiles	Facade brick	Bavaliť	40,62	25,73
13	Terrace	Ceramic Tiles	Facade brick	Bavaliť	7,66	3,27

TOTAL NET FLOOR AREA:	178,89
TOTAL GROSS FLOOR AREA:	216,66
TOTAL NET BUILDING AREA:	288,91
TOTAL GROSS BUILDING AREA:	334,60

CONSTRUCTION PHYSICS LEGEND

FG1 - Floor on the ground (parquet) Parquet on adhesive, d=2cm Cement screed, d=4cm PVC film Thermal insulation, d=4cm PVC film Reinforced conc. slab, d=8cm Waterproofing Cement screed, d=4cm Gravel, d=15cm	IC1 - Inter-floor construction (parquet) Parquet on adhesive, d=2cm Cement screed, d=4cm Sound insulation (EPS), d=2+2cm Reinforced conc. slab, d=15cm Finishing plaster (1:3:9), d=1.5cm Smothing compound Semi-dispersive paint	St - Staircase Stone slabs on adhesive, d=3cm Cement screed, d=3cm Reinforced conc. slab, d=15cm Finishing plaster (1:3:9), d=2cm Smothing compound Semi-dispersive paint	EW1 - Facade wall, d=20cm (facing brick) Semi-dispersive paint Smothing compound Finishing plaster (1:3:9), d=1.5cm Brick block 25/19/19cm or Reinforced con.wall,d=20cm Thermal insulation (e.g., EPS), adhered and anchored, d=8cm Facing brick, d=4cm
FG2 - Floor on the ground (ceramics) Ceramic tiles on adhesive, d=2cm Cement screed, d=4cm PVC film Thermal insulation, d=4cm PVC film Reinforced conc. slab, d=8cm Waterproofing Cement screed, d=4cm Gravel, d=15cm	IC2 - Inter-floor construction (ceramics) Ceramic tiles on adhesive, d=2cm Cement screed, d=4cm Sound insulation (EPS), d=2+2cm Reinforced conc. slab, d=15cm Finishing plaster (1:3:9), d=1.5cm Smothing compound Semi-dispersive paint	FR - Flat roof (terrace) Ceramic tiles on adh. , d=2cm Waterproofing Cement screed, d=4-6cm Geotextile Thermal insulation, d=4cm Geotextile Vapour barrier Reinforced conc. slab, d=15cm Finishing plaster (1:3:9), d=1.5cm Smothing compound Semi-dispersive paint	EW2 - Facade wall, d=20cm (compact facade) Semi-dispersive paint Smothing compound Finishing plaster (1:3:9), d=1.5cm Brick block 25/19/19cm or Reinforced conc. wall, d=20cm Thermal insulation (e.g., EPS), adhered and anchored, d=8cm Adhesive Glass fiber mesh Adhesive Impregnating primer Final plaster
FG3 - Floor on the ground (ceramics + waterproofing) Ceramic tiles on adhesive, d=2cm Waterproofing Cement screed, d=4cm PVC film Thermal insulation, d=4cm PVC film Reinforced conc. slab, d=8cm Waterproofing Cement screed, d=4cm Gravel, d=15cm	IC3 - Inter-floor construction (ceramics + waterproofing) Ceramic tiles on adhesive, d=2cm Waterproofing Cement screed, d=4cm Sound insulation (EPS), d=2+2cm Reinforced conc. slab, d=15cm Finishing plaster (1:3:9), d=1.5cm Smothing compound Semi-dispersive paint	PR - Pitched roof Roof tiles, d=4cm PE foil Boards, d=2cm Cross battens, d=2cm Rafters, d=12cm	
FG4 - Floor on the ground (garage) Epoxy coating Cement screed, d=6cm Reinforced conc. slab, d=8cm Waterproofing Cement screed, d=4cm Gravel, d=15cm			

GROUND FLOOR PLAN
FURNITURE LAYOUT R 1:50

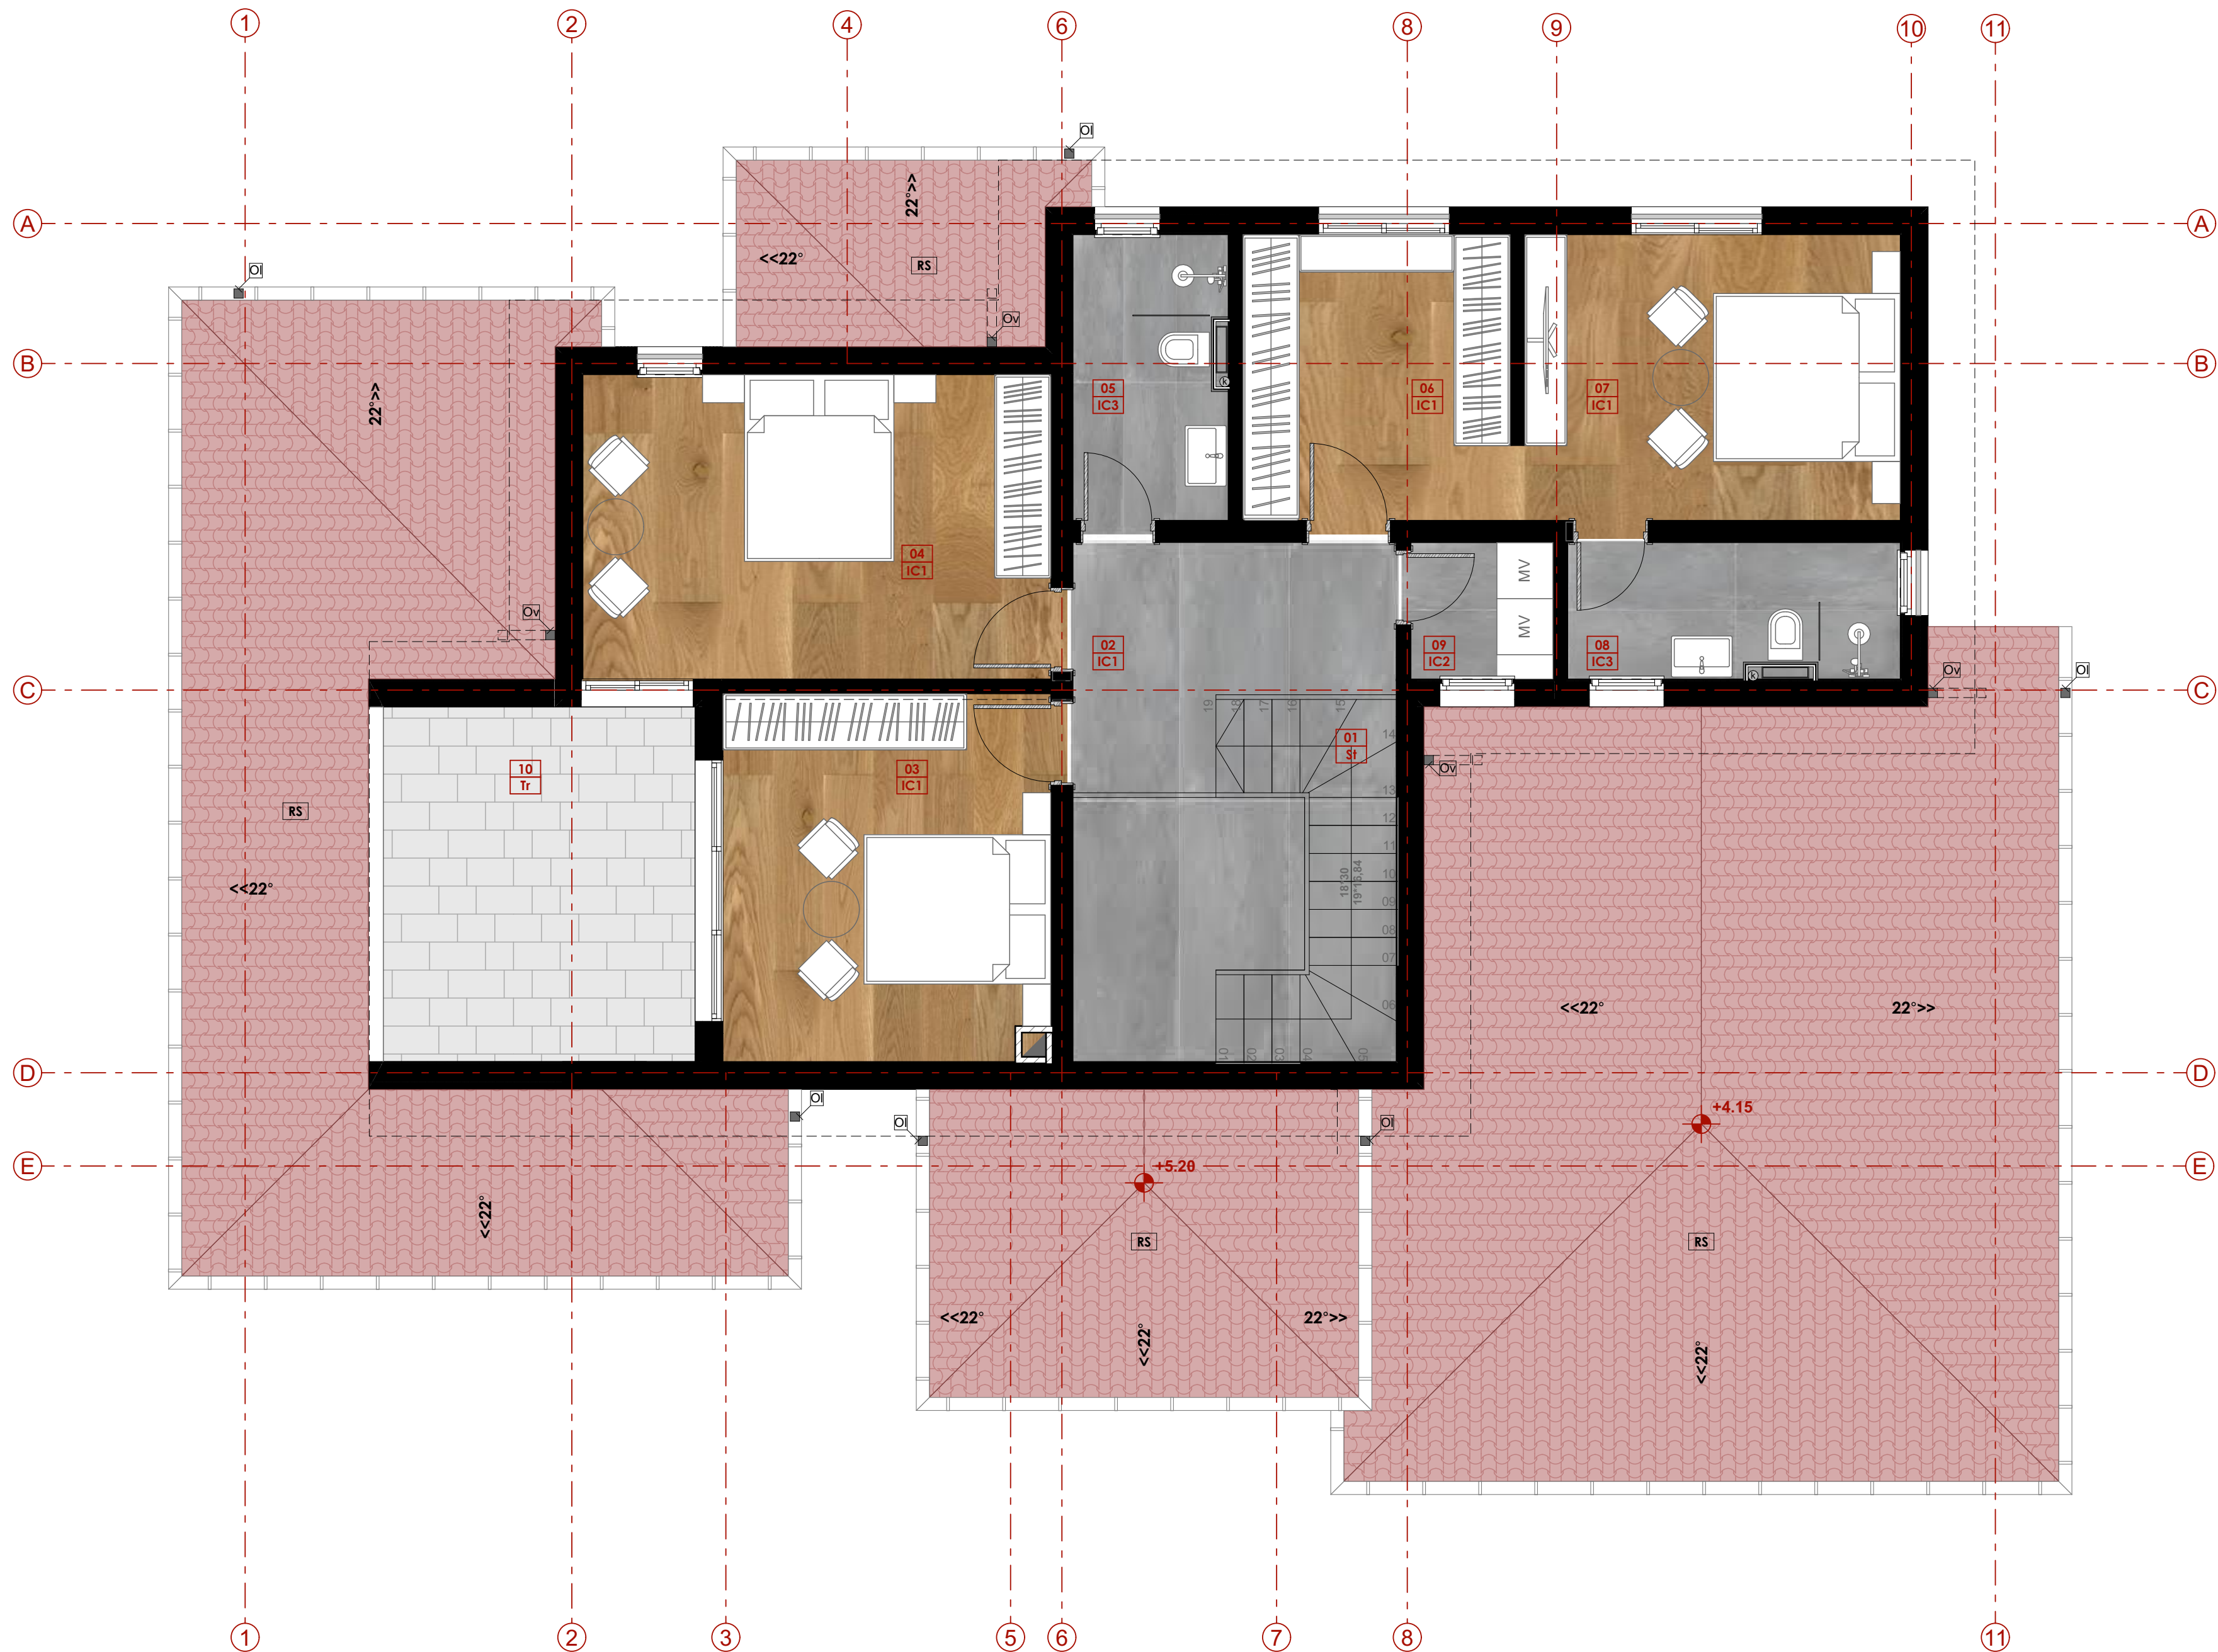

LEGEND OF SPACES

No	Room name	Floor processing	Wall processing	Ceiling treatment	Perim. m'	Area m ²
01	Stairs	Ceramic Tiles	Semi-dispersion	Semi-dispersion	13,62	5,83
02	Hallway	Parquet	Semi-dispersion	Semi-dispersion	13,03	7,58
03	Bedroom	Parquet	Semi-dispersion	Semi-dispersion	14,78	13,47
04	Bedroom	Parquet	Semi-dispersion	Semi-dispersion	16,54	16,33
05	Bathroom	Ceramic Tiles	Ceramic Tiles	Suspended Ceiling	11,28	4,73
06	Wardrobe	Parquet	Semi-dispersion	Semi-dispersion	11,84	21,18
07	Bedroom	Parquet	Semi-dispersion	Semi-dispersion	14,48	21,18
08	Bathroom	Ceramic Tiles	Ceramic Tiles	Suspended Ceiling	11,44	4,81
09	Laundry room	Ceramic Tiles	Semi-dispersion	Semi-dispersion	5,96	2,22
10	Terrace	Ceramic Tiles	Bavalit	Semi-dispersion	14,28	12,69

TOTAL NET FLOOR AREA:	110,02
TOTAL GROSS FLOOR AREA:	117,94
TOTAL NET BUILDING AREA:	288,91
TOTAL GROSS BUILDING AREA:	334,60

CONSTRUCTION PHYSICS LEGEND

FG1 - Floor on the ground (parquet) Parquet on adhesive, d=2cm Cement screed, d=4cm PVC film Thermal insulation, d=4cm PVC film Reinforced conc. slab, d=8cm Waterproofing Cement screed, d=4cm Gravel, d=15cm	IC1 - Inter-floor construction (parquet) Parquet on adhesive, d=2cm Cement screed, d=4cm Sound insulation (EPS), d=2+2cm Reinforced conc. slab, d=15cm Finishing plaster (1:3:9), d=1.5cm Smothing compound Semi-dispersive paint	St - Staircase (facing brick) Stone slabs on adhesive, d=3cm Cement screed, d=3cm Reinforced conc. slab, d=15cm Finishing plaster (1:3:9), d=1.5cm Smothing compound Semi-dispersive paint	EW1 - Facade wall, d=20cm (facing brick) Semi-dispersive point Smothing compound Finishing plaster (1:3:9), d=1.5cm Brick block 25/19/19cm or Reinforced con.wall, d=20cm Thermal insulation (e.g., EPS), adhered and anchored, d=8cm
FG2 - Floor on the ground (ceramics) Ceramic tiles on adhesive, d=2cm Cement screed, d=4cm PVC film Thermal insulation, d=4cm PVC film Reinforced conc. slab, d=8cm Waterproofing Cement screed, d=4cm Gravel, d=15cm	IC2 - Inter-floor construction (ceramics) Ceramic tiles on adhesive, d=2cm Cement screed, d=4cm Sound insulation (EPS), d=2+2cm Reinforced conc. slab, d=15cm Finishing plaster (1:3:9), d=1.5cm Smothing compound Semi-dispersive paint	FR - Flat roof (terrace) Waterproofing Cement screed, d=4cm Reinforced conc. slab, d=8cm Cement screed, d=4cm Gravel, d=15cm	EW2 - Facade wall, d=20cm (compact facade) Semi-dispersive point Smothing compound Finishing plaster (1:3:9), d=1.5cm Brick block 25/19/19cm or Reinforced conc. wall, d=20cm Thermal insulation (e.g., EPS), adhered and anchored, d=8cm Adhesive Glass fiber mesh Adhesive Impregnating primer Final plaster
FG3 - Floor on the ground (ceramics + waterproofing) Ceramic tiles on adhesive, d=2cm Waterproofing Cement screed, d=4cm PVC film Thermal insulation, d=4cm PVC film Reinforced conc. slab, d=8cm Waterproofing Cement screed, d=4cm Gravel, d=15cm	IC3 - Inter-floor construction (ceramics + waterproofing) Ceramic tiles on adhesive, d=2cm Waterproofing Cement screed, d=4cm Sound insulation (EPS), d=2+2cm Reinforced conc. slab, d=15cm Finishing plaster (1:3:9), d=1.5cm Smothing compound Semi-dispersive paint	PR - Pitched roof Roof tiles, d=4cm PE foil Boards, d=2cm Cross battens, d=2cm Rafters, d=12cm	
FG4 - Floor on the ground (garage) Epoxy coating Cement screed, d=6cm Reinforced conc. slab, d=8cm Waterproofing Cement screed, d=4cm Gravel, d=15cm			