



GROUND FLOOR PLAN
FURNITURE LAYOUT

Attachment No. 03



GROUND FLOOR PLAN
FURNITURE LAYOUT R 1:50

LEGEND OF SPACES

No	Room name	Floor processing	Wall processing	ceiling processing	Area m ²
01	Terasa	Ceramic tiles	Semi-dispersion	Semi-dispersion	16,75
02	Hallway and stairs	Ceramic tiles	Semi-dispersion	Semi-dispersion	14,27
03	Terrace	Ceramic tiles	Semi-dispersion	Semi-dispersion	3,71
04	Bedroom	Parquet	Semi-dispersion	Semi-dispersion	11,38
05	Bedroom	Parquet	Semi-dispersion	Semi-dispersion	6,76
06	Bathroom	Ceramic tiles	Ceramic tiles	Semi-dispersion	5,03
07	Hallway	Ceramic tiles	Semi-dispersion	Semi-dispersion	1,98
08	Storage room	Ceramic tiles	Ceramic tiles	Semi-dispersion	2,00
09	Kitchen	Ceramic tiles	Ceramic tiles	Semi-dispersion	7,24
10	Living room with din.ar.	Parquet	Semi-dispersion	Semi-dispersion	35,32

TOTAL NET FLOORS:	104,44
TOTAL GROSS FLOORS:	121,77
TOTAL NET AREA:	186,90
TOTAL GROSS AREA:	229,57


BUILDING PHYSICS LEGEND

FG1 - Floor on Ground (Parquet) Parquet on adhesive, d = 2.2cm - Cement screed, d = 4.8cm - Sound insulation (EPS), d = 2+2cm - Concrete slab, d = 10cm - Gravel, d = 10cm - Crushed stone, d = 40cm - Soil	RS - Roof Structure - Roof tiles - Cross battens, 4x5 cm - Longitudinal batten for ventilation layer, 8x4 cm - Vapor-permeable, waterproof membrane - OSB board, d = 20 mm - Under the rafters, boards with d = 2.5 cm are nailed, and over the boards and rafters, a vapor-permeable, waterproof membrane is placed, over which mineral wool with d= 10 cm is installed between the rafters. - Rafters, 14x14 cm - Ridge beam, 14x14 cm
LDP - Layers of a Dead Plate - Concrete slab, d = 10cm - Gravel, d = 10cm - Crushed stone, d = 40cm - Soil	FG2 - Floor on Ground (Ceramic Tiles) - Ceramic tiles on adhesive, d = 2cm - Cement screed, d = 4cm - Sound insulation (EPS), d = 2+2cm - Concrete slab, d = 10cm - Gravel, d = 10cm - Crushed stone, d = 40cm - Soil
Tr - Terrace - Ceramic tiles on adhesive, d = 3cm - Waterproofing - Cement screed, d = 7cm - Concrete slab, d = 10cm	IC1 - Interfloor Construction (Parquet) - Parquet on adhesive, thickness=2.2cm - Cement screed, thickness=4.8cm - Sound insulation (EPS), thickness=2+2cm - Reinforced concrete slab, thickness=12cm
Reinforced Concrete Vertical Stirrup	IC2 - Interfloor Construction (Ceramic) - Ceramic tiles on adhesive, thickness=2cm - Cement screed, thickness=4cm - Sound insulation (EPS), thickness=2+2cm - Reinforced concrete slab, thickness=12cm
Reinforced Concrete Horizontal Stirrup	IW2 - Interior Wall, d = 12cm (lightweight block) - Semi-dispersive paint - Putty mass - Render coat (1:3:9), d = 2cm - Brick block 20/19/12cm - Render coat (1:3:9), d = 2cm - Putty mass - Semi-dispersive paint
IC - Tr -Interfloor Terrace - Ceramic tiles on adhesive, thickness=3cm - Waterproofing - Cement screed, d=7cm - Reinforced concrete slab, thickness=10cm	IW1 - Interior Wall, d = 20cm (lightweight block) - Semi-dispersive paint - Putty mass - Render coat (1:3:9), d = 2cm - Brick block 20/19/19cm or RC wall, d = 20cm - Render coat (1:3:9), d = 2cm - Putty mass - Semi-dispersive paint
EW - Exterior Wall, d = 20cm (compact facade) - Semi-dispersive paint - Putty mass - Render coat (1:3:9), d = 2cm - Brick block 25/19/19cm or RC wall, d = 20cm - Thermal insulation (e.g., EPS), glued and anchored, d = 8cm - Adhesive - Glass fiber mesh - Adhesive - Impregnating primer - Final render coat	



FLOOR PLAN
WITH FURNITURE LAYOUT

Attachment No. 05

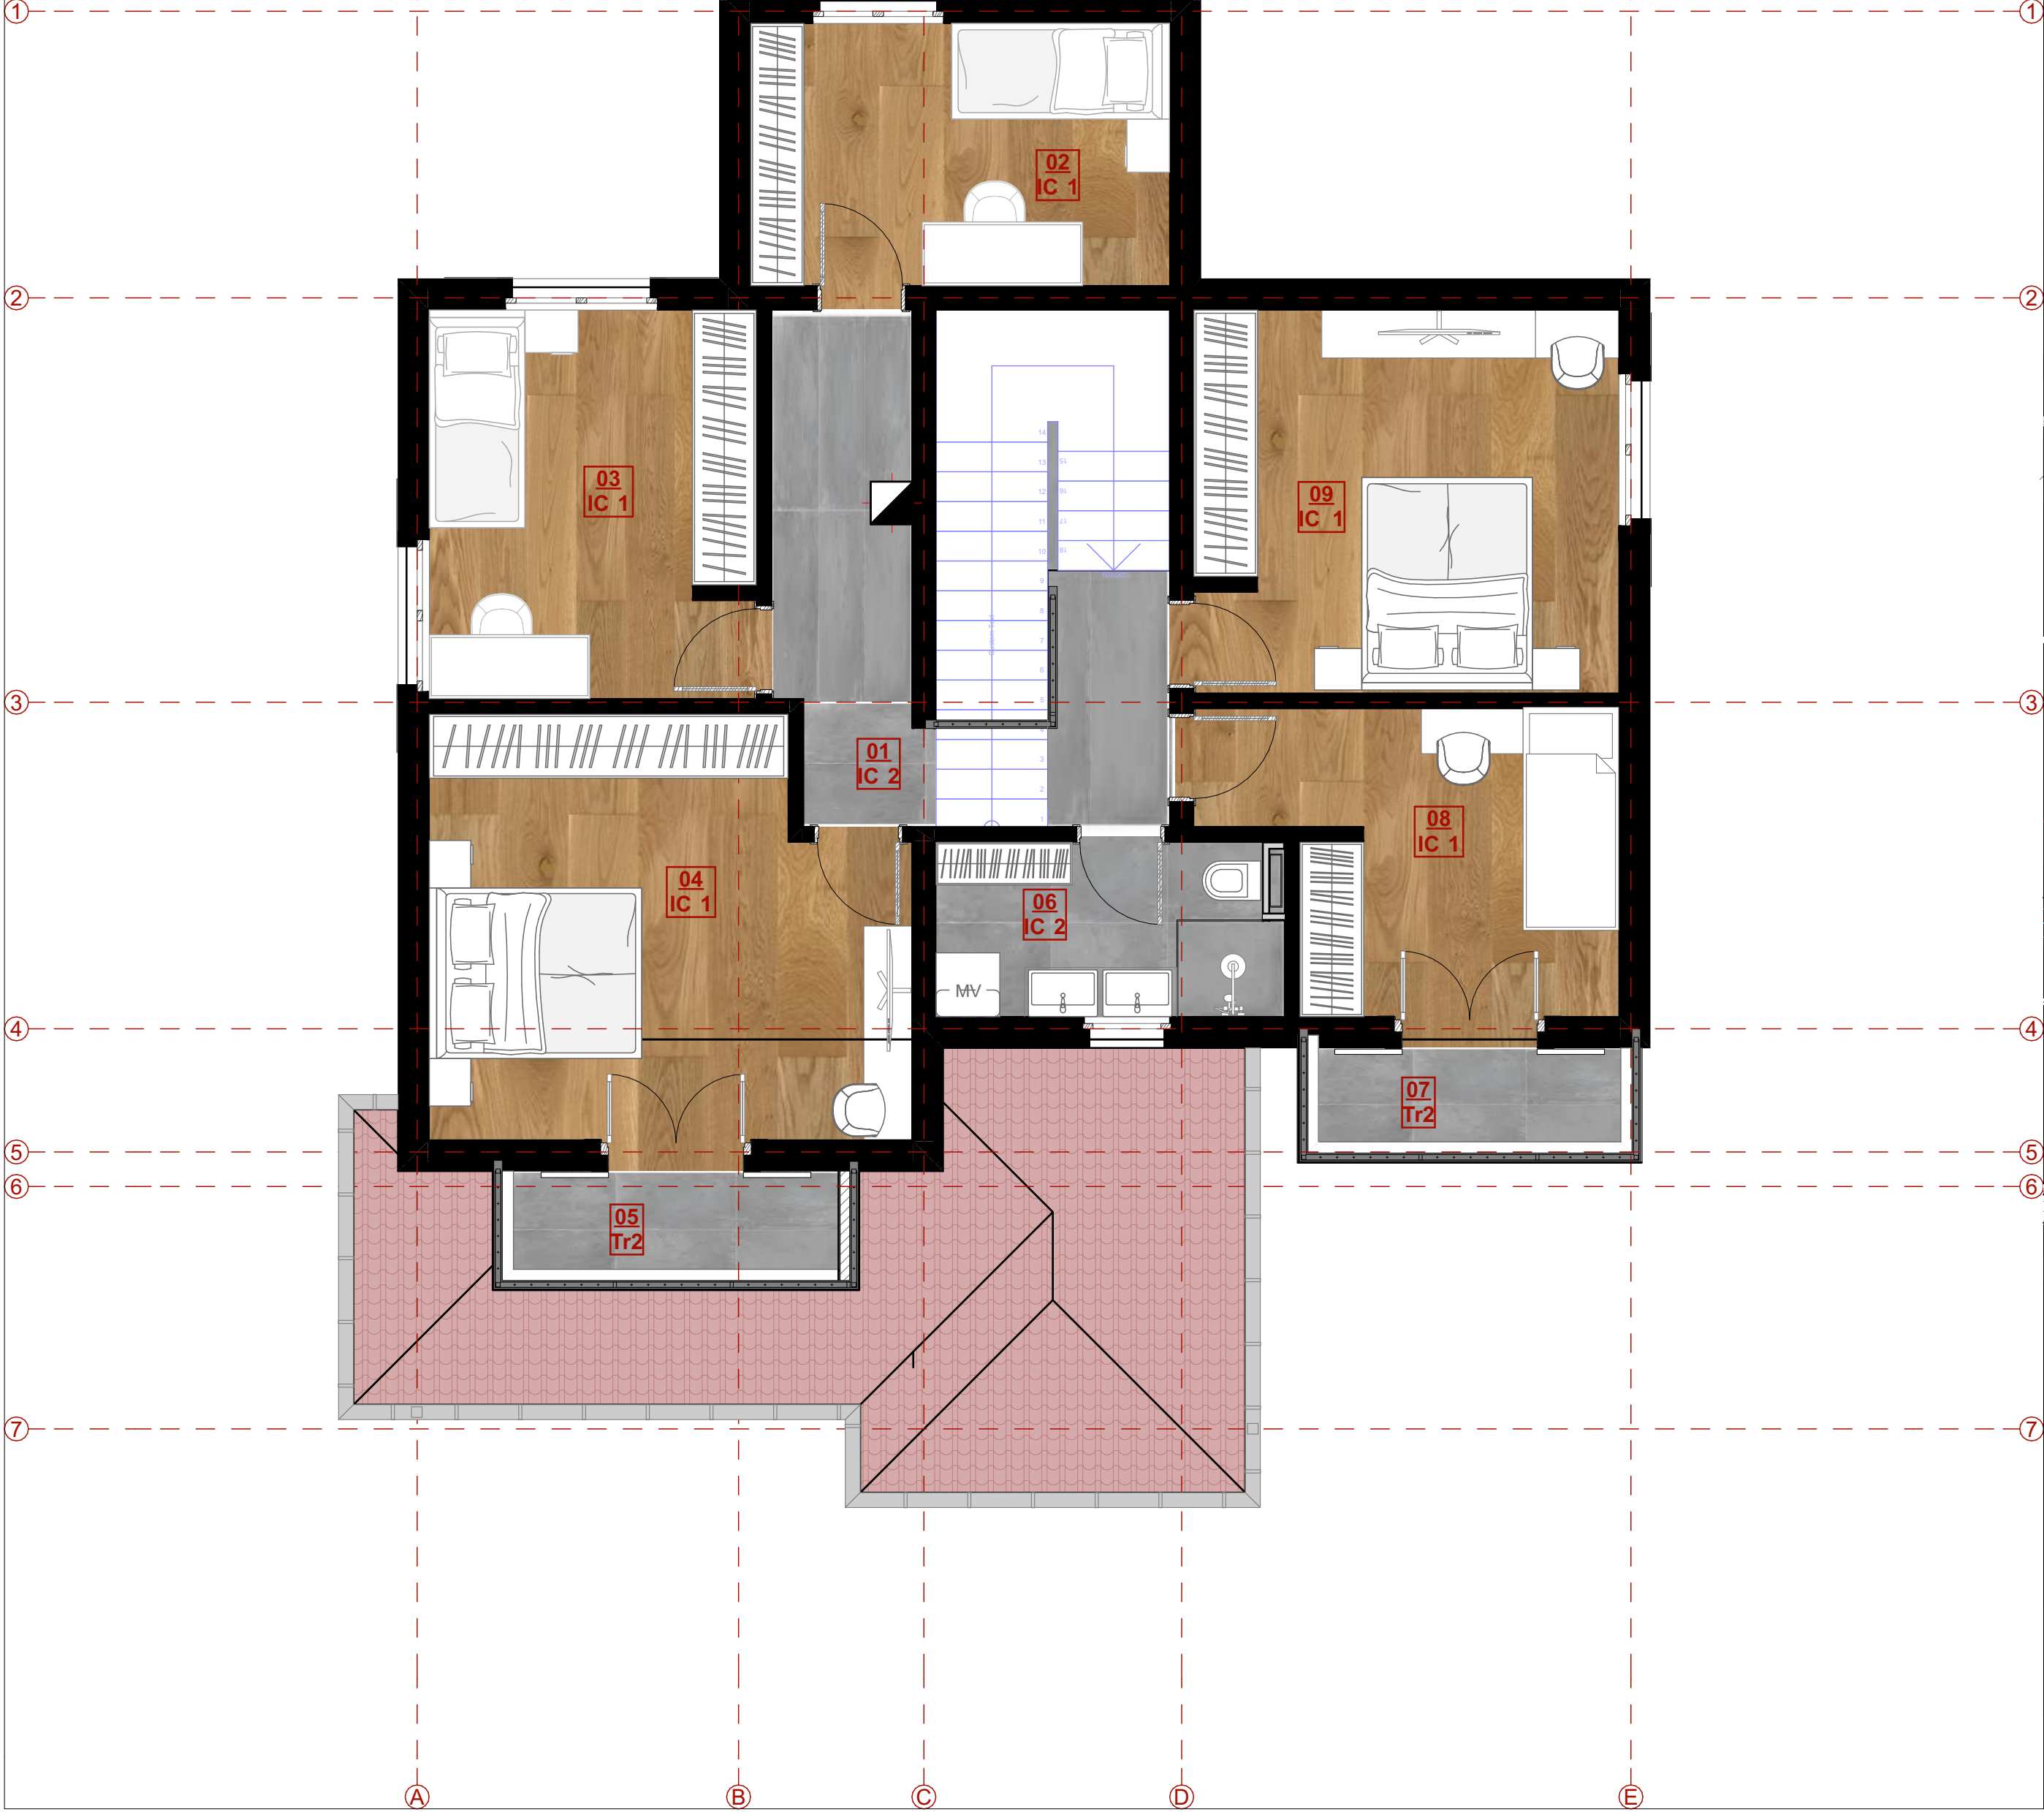

FLOOR PLAN
WITH
FURNITURE LAYOUT - R 1:50

LEGEND OF SPACES						
No	Room name	Floor processing	Wall processing	ceiling processing		Area m²
01	Hallway	Ceramic tiles	Semi-dispersion	Semi-dispersion		9,69
02	Bedroom	Parquet	Semi-dispersion	Semi-dispersion		9,73
03	Bedroom	Parquet	Semi-dispersion	Semi-dispersion		11,16
04	Bedroom	Parquet	Semi-dispersion	Semi-dispersion		16,78
05	Terrace	Ceramic tiles	Semi-dispersion	Semi-dispersion		3,04
06	Bathroom	Ceramic tiles	Ceramic tiles	Semi-dispersion		5,29
07	Terrace	Ceramic tiles	Semi-dispersion	Semi-dispersion		2,73
08	Bedroom	Parquet	Semi-dispersion	Semi-dispersion		9,71
09	Bedroom	Parquet	Semi-dispersion	Semi-dispersion		14,33

TOTAL NET FLOORS:	82,46
TOTAL GROSS FLOORS:	107,80
TOTAL NET AREA:	186,90
TOTAL GROSS AREA:	229,57

BUILDING PHYSICS LEGEND

FG1 - Floor on Ground (Parquet) - Parquet on adhesive, d = 2.2cm - Cement screed, d = 4.8cm - Sound insulation (EPS), d = 2+2cm - Concrete slab, d = 10cm - Gravel, d = 10cm - Crushed stone, d = 40cm - Soil	RS - Roof Structure - Roof tiles - Cross battens, 4x5 cm - Longitudinal batten for ventilation layer, 8x4 cm - Vapor-permeable, waterproof membrane - OSB board, d = 20 mm - Under the rafters, boards with d = 2.5 cm are nailed, and over the boards and rafters, a vapor-permeable, waterproof membrane is placed, over which mineral wool with d= 10 cm is installed between the rafters. - Rafters, 14x14 cm - Ridge beam, 14x14 cm
LDP - Layers of a Dead Plate - Concrete slab, d = 10cm - Gravel, d = 10cm - Crushed stone, d = 40cm - Soil	FG2 - Floor on Ground (Ceramic Tiles) - Ceramic tiles on adhesive, d = 2cm - Cement screed, d = 4cm - Sound insulation (EPS), d = 2+2cm - Concrete slab, d = 10cm - Gravel, d = 10cm - Crushed stone, d = 40cm - Soil
Tr - Terrace - Ceramic tiles on adhesive, d = 3cm - Waterproofing - Cement screed, d = 7cm - Concrete slab, d = 10cm	IC2 - Interfloor Construction (Ceramic) - Ceramic tiles on adhesive, thickness=2cm - Cement screed, thickness=4cm - Sound insulation (EPS), thickness=2+2cm - Reinforced concrete slab, thickness=12cm
Reinforced Concrete Vertical Stirrup	IW2 - Interior Wall, d = 12cm (lightweight block) - Semi-dispersive paint - Putty mass - Render coat (1:3:9), d = 2cm - Brick block 20/19/12cm - Render coat (1:3:9), d = 2cm - Putty mass - Semi-dispersive paint
Reinforced Concrete Horizontal Stirrup	IW1 - Interior Wall, d = 20cm (lightweight block) - Semi-dispersive paint - Putty mass - Render coat (1:3:9), d = 2cm - Brick block 20/19/19cm or RC wall, d = 20cm - Render coat (1:3:9), d = 2cm - Putty mass - Semi-dispersive paint
IC - Tr - Interfloor Terrace - Ceramic tiles on adhesive, thickness=3cm - Waterproofing - Cement screed, d=7cm - Reinforced concrete slab, thickness=10cm	
IC1 - Interfloor Construction (Parquet) - Parquet on adhesive, thickness=2.2cm - Cement screed, thickness=4.8cm - Sound insulation (EPS), thickness=2+2cm - Reinforced concrete slab, thickness=12cm	
EW - Exterior Wall, d = 20cm (compact facade) - Semi-dispersive paint - Putty mass - Render coat (1:3:9), d = 2cm - Brick block 25/19/19cm or RC wall, d = 20cm - Thermal insulation (e.g., EPS), glued and anchored, d = 8cm - Adhesive - Glass fiber mesh - Adhesive - Impregnating primer - Final render coat	